


Last saved by: GIBBSO2021-107-06 | Last Plotted: 2021-10-7  
 Filename: L:\LEGACY\YOMAN-2021\UJ\JOBS\PR-236617\_CVC\_DESIGN\_SUPPORT\1900\_CAD\_GIS\910\_CAD\02\_CVC\_FILES\YK2429 - MAIN ST NR PROSPECT TERRACE\_FULFORD\CYC\_TST-YK2429-P-01(P01).DWG  
 DESIGN: OG  
 CHECKED: MB  
 ISO A3 297mm x 420mm

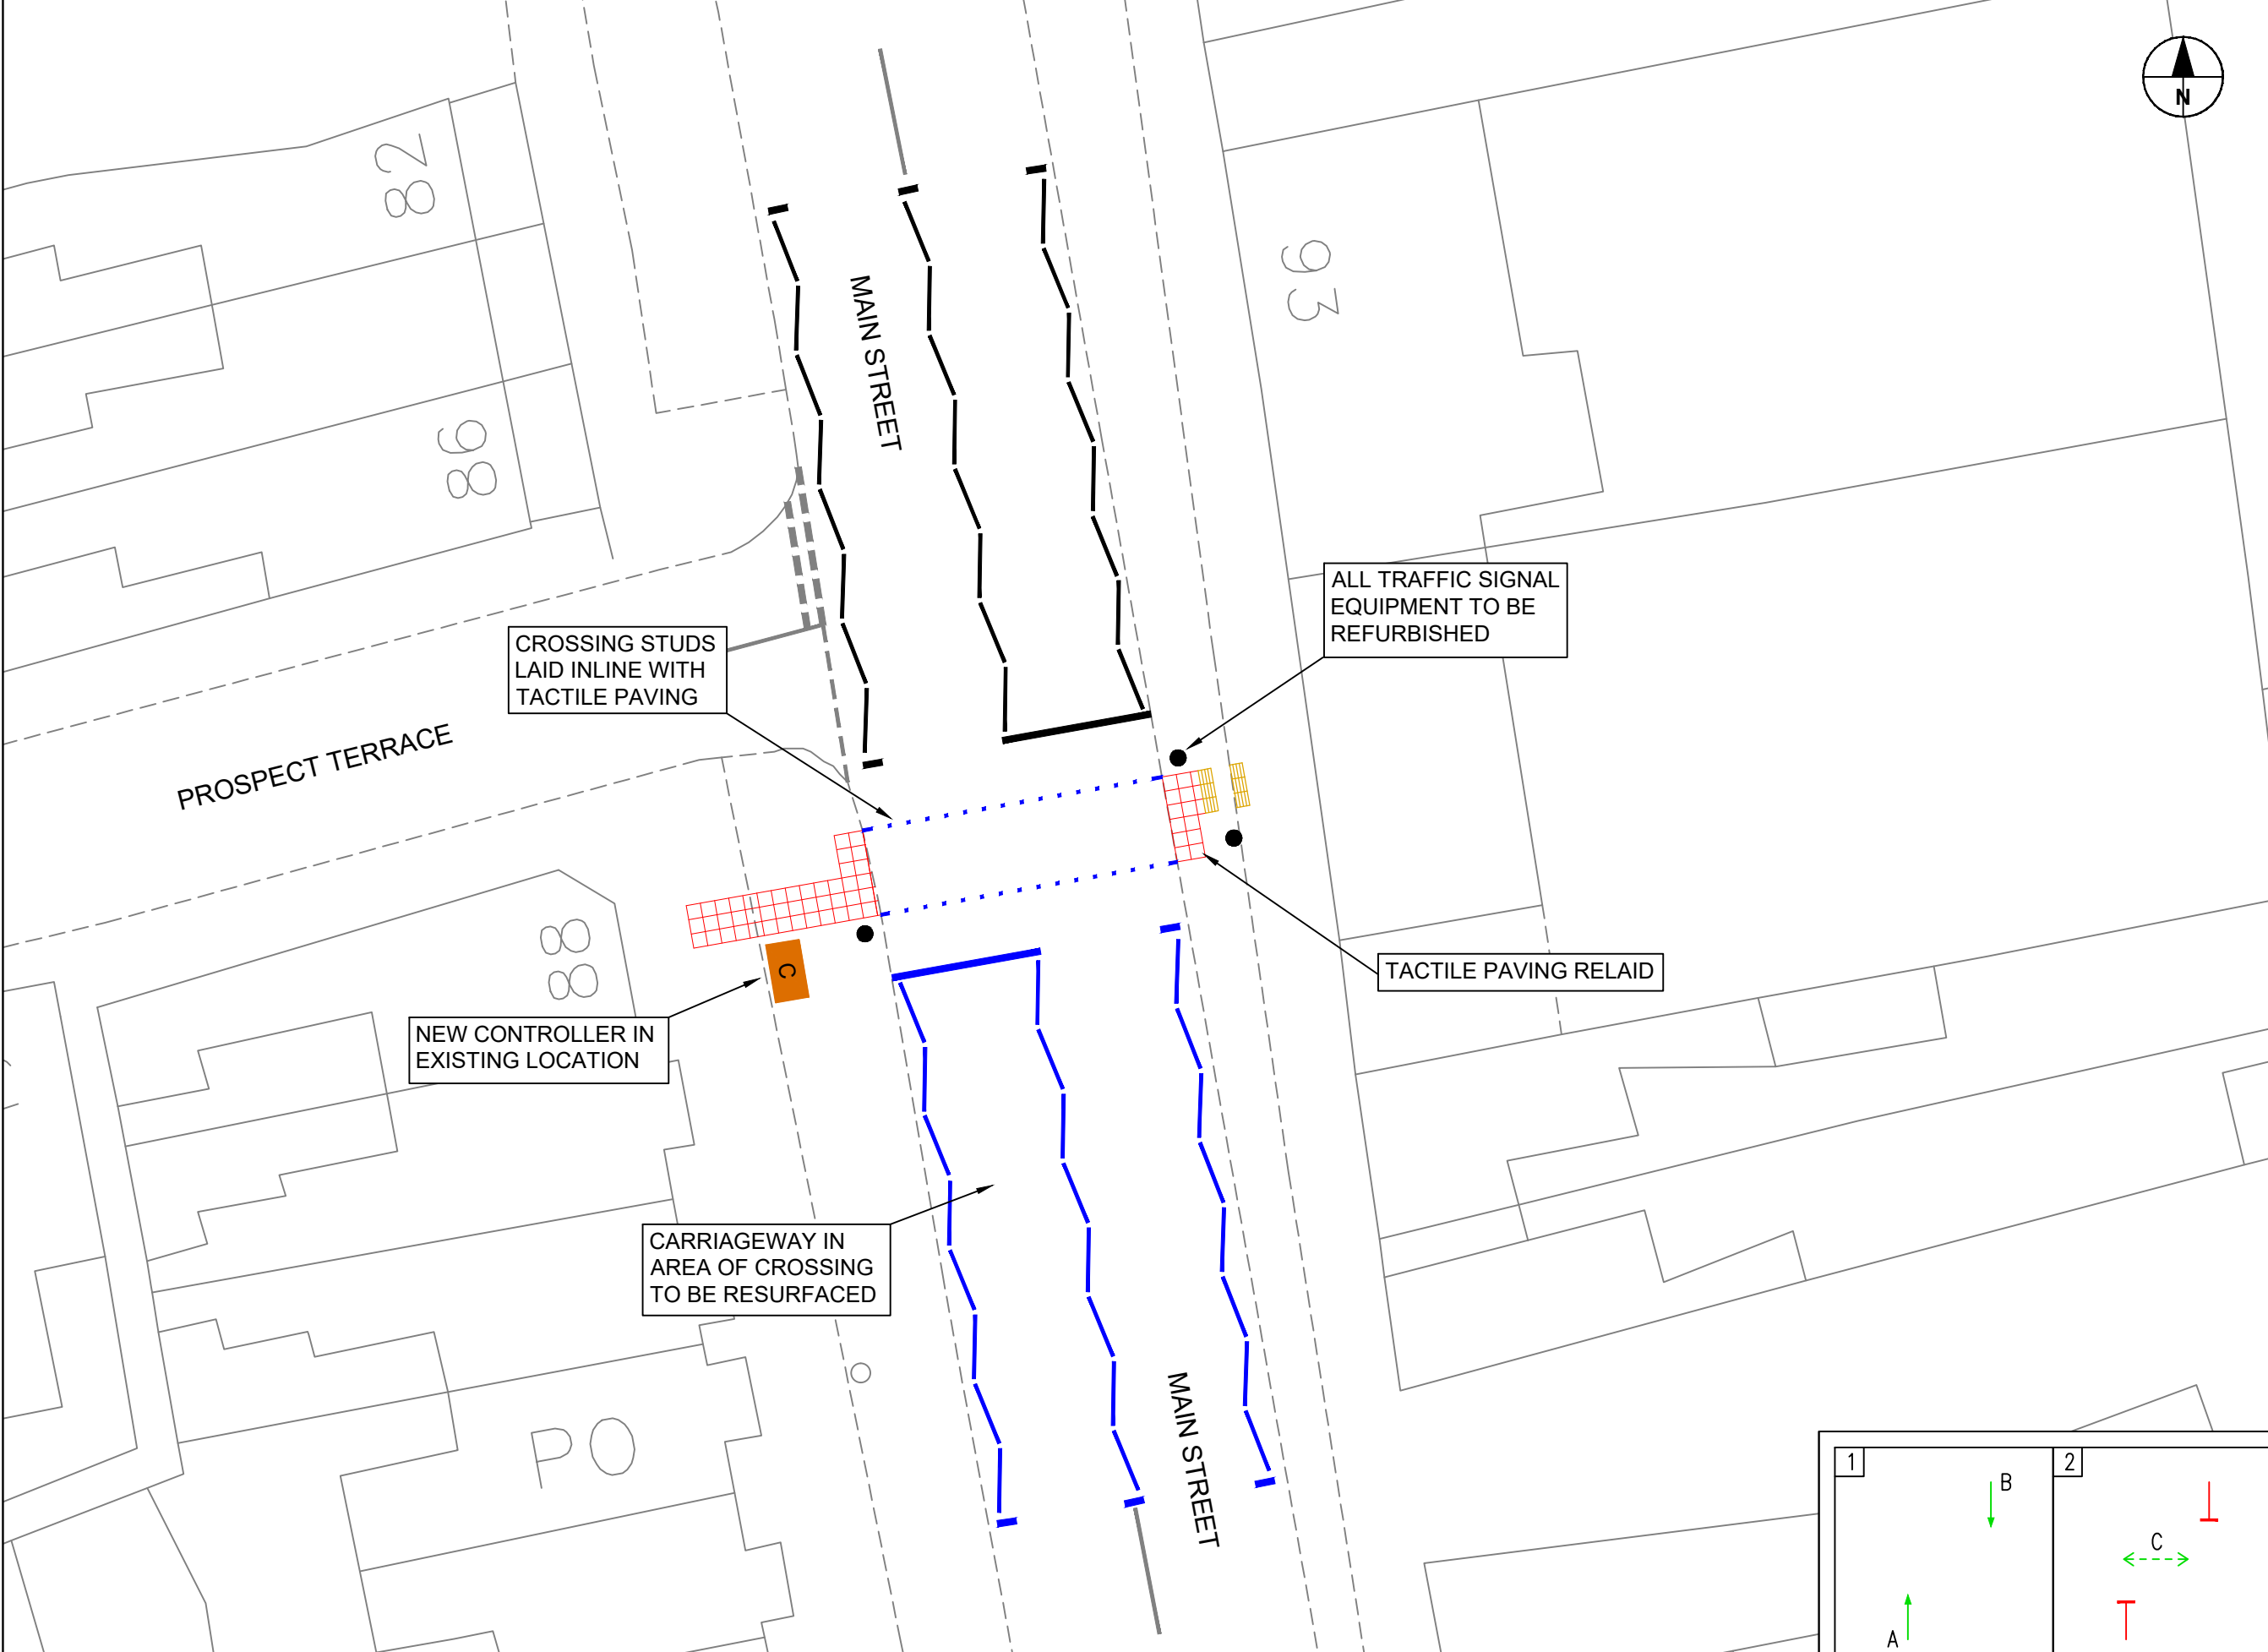

Transport Systems Team  
 West Office, Station Rise, York, YO1 6GA  
 Tel: 01904 552827  
 www.york.gov.uk


- NOTES**
- DO NOT SCALE FROM THIS DRAWING.
  - ROAD MARKINGS ADJUSTED TO SUIT AMENDED DESIGN.



- KEY**
- EXISTING WHITE MARKINGS
  - REFRESHED WHITE MARKINGS
  - PROPOSED WHITE MARKINGS
  - PROPOSED RED TACTILES
  - EXISTING BUFF TACTILES
  - PROPOSED CONTROLLER
  - PROPOSED TRAFFIC SIGNAL POLE
  - EXISTING GUARDRAIL

BASED UPON THE ORDNANCE SURVEY MAPPING WITH THE PERMISSION OF THE CONTROLLER OF HER MAJESTY'S STATIONERY OFFICE. CROWN COPYRIGHT. UNAUTHORISED REPRODUCTION INFRINGES CROWN COPYRIGHT AND MAY LEAD TO PROSECUTION OR CIVIL PROCEEDINGS.  
 CITY OF YORK COUNCIL, LICENCE NO. 1000 20818, 2006

ISSUE/REVISION		
NO	DATE	DESCRIPTION
P01	06/07/2021	FIRST ISSUE

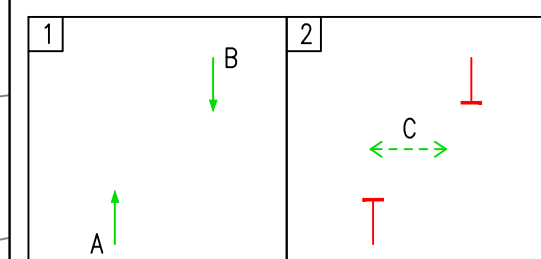

**SHEET TITLE**  
 YK2429  
 MAIN STREET nr PROSPECT TERRACE  
 FULFORD  
 PROPOSED LAYOUT  
 PEDESTRIAN CROSSING  
**DRAWING NUMBER**  
 TST-YK2429-P-01